
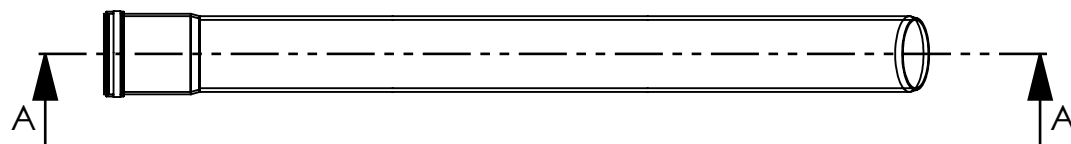


POS	SAP KOOD	NIMETUS	KIRJELDUS	KOGUS
1	70009993	SEWAGE SEALING RING	100 PVC BK	1
2	70011733	PVC BEND PREFORM	100x4,8 SN16 1,11m GE	1

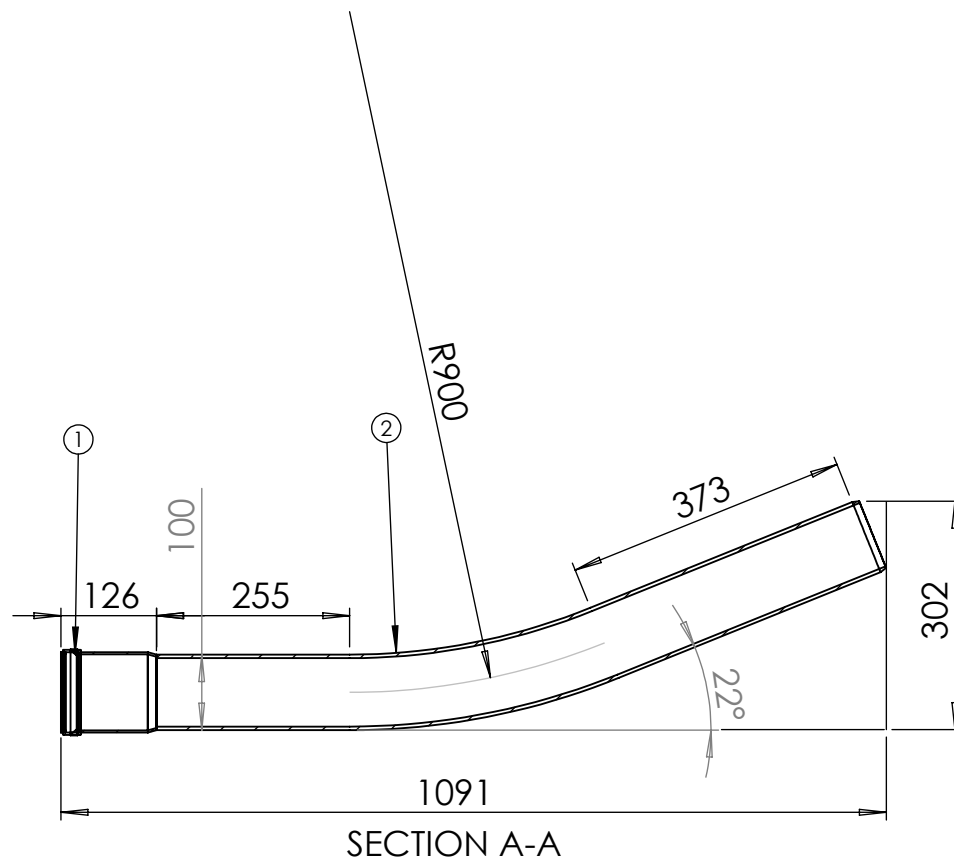

ENGINEER	DATE	PROJECT KÄÄNIKUD		
Jaanus Kaasik	26.11.2025	DESCRIPTION 70013653 PVC-U OPTO BEND 100 22° r=0,9m SN16/A GE		
MATERIAL		SIZE A4	DWG. NO. 21330	REV. A
PIPELIFE EESTI AS		SCALE:1:10		
PIPELIFE always part of your life		SHEET 1 OF 2		